



LANCASTER CITY COUNCIL

Application for a Pavement Licence Business and Planning Act 2020

Please read the associated policy and answer all the following questions.


Question 1

Applicant Name and Address
Nando's Chickenland Ltd

  

Question 2

Name and address of agent (if applicable)
John Gaunt & Partners

 

Question 3

Describe the proposed location for the Pavement Licence and address if different from the address in Q1 above.

Outside the Nando's restaurant at 13 Market Street, Lancaster LA1 3HZ

Question 4

Please state the activities you intend to undertake in the Pavement licence area (e.g. sale of food and drink/consumption of food and drink).

Sale of food and drink and consumption of food and drink

Question 5

Do you intend to alter any of the building and/or building frontage to accommodate the proposal?

☐ YES [If YES, please show details of the alterations on your plan]

X NO

Question 6

Are there any lighting columns, litter bins, road signs, public seating, trees etc. on the site or within the boundary of the area proposed for the pavement licence?

☐ YES [If YES, please show details on your plan]

☒ NO

Question 7

Is proper sanitary accommodation available within the building to be used to service the Pavement Licence area?

☐ X YES

☐ NO

Question 8

Please provide details of furniture to be placed within the pavement licence area. Please detail the type, style and colour of furniture, umbrellas, boundary markers, and show them on your detailed layout plan.

3 x tables, 12 x chairs, 1 Olive Tree, 4 mobile planters – details shown on attached plan

Question 9

What range of food/drinks (hot/cold food, alcoholic/non-alcoholic drinks) is it intended will be sold/ served within the Pavement licence area? Give details below.

Full Nando's menu range available

Declaration – Please read and sign the following statement.

I wish to apply for a Pavement Licence to use the highway as detailed in this application and the accompanying plans and enclose the required fee of £500 (new) **£350 (renewal)**

I am aware of the standard licence conditions that will be applied to the grant of this licence and that in the event of representations being received the application will be determined by The Licensing Sub-Committee. In such circumstances I understand that the application may be granted as applied for with or without modifications and may be subject to additional licence conditions being attached to the grant of the application. I understand that the application may also be refused.

Name in Print:John Gaunt & Partners Solicitors for applicant. Date: 20.7.26

Signed –

NOTES

Applications should be made electronically marked for the attention of the Licensing Manager, to licensing@lancaster.gov.uk and include the following:


1. A completed application form.
2. A location plan to Ordnance Survey quality to show the proposed area for the Pavement licence at 1:1250 scale.
3. A detailed plan (to show the proposed Pavement Licence and associated furniture) to a specified scale.
4. Full details of the furniture/equipment to be used.
5. An example of the menu of drinks/foods to be served.
6. Details of the management arrangements for the pavement licence area..
7. The standard fee.
8. Proof of indemnification against all claims, injuries or accidents, with cover up to £2 million.
9. Proof of notice displayed in premises window.

*Please note – If your application is for a renewal of an existing Pavement Licence, and no amendments are being made to the original plan, updated insurance, application form and fee are required only. The service can utilise existing plans to determine your renewal.


You will need two types of plans:


Location plan – to show where your proposal is situated in relationship to the surrounding area. You must clearly edge the site boundary in red. The plan should be of 1:1250, to Ordnance Survey quality.

Detailed plan (with elevations) – to show the proposed area and furniture and its relationship to existing buildings and features. The plan should be to metric scale and the main dimensions should be clearly stated. It should include all the information supplied as part of this application.


 


25th November 2025

 

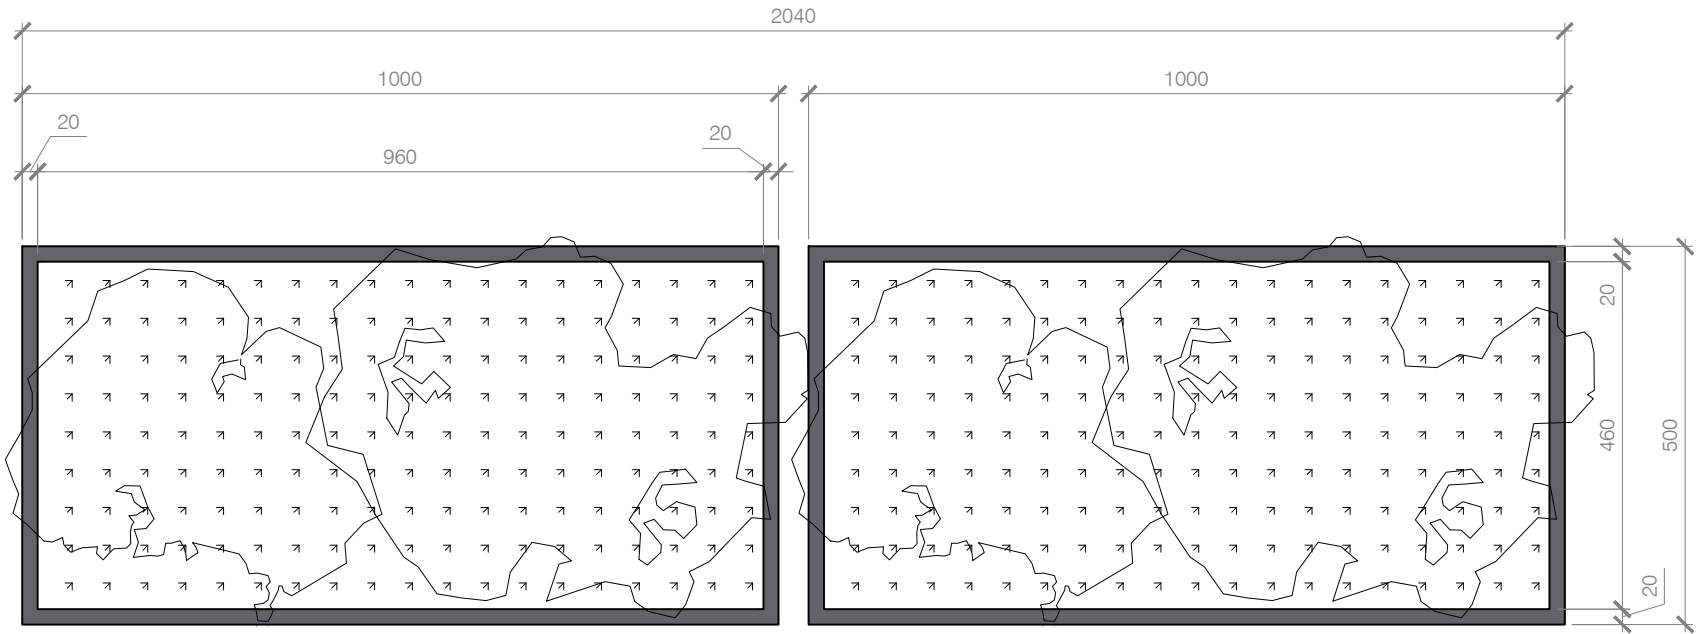


Plan
Scale 1:10

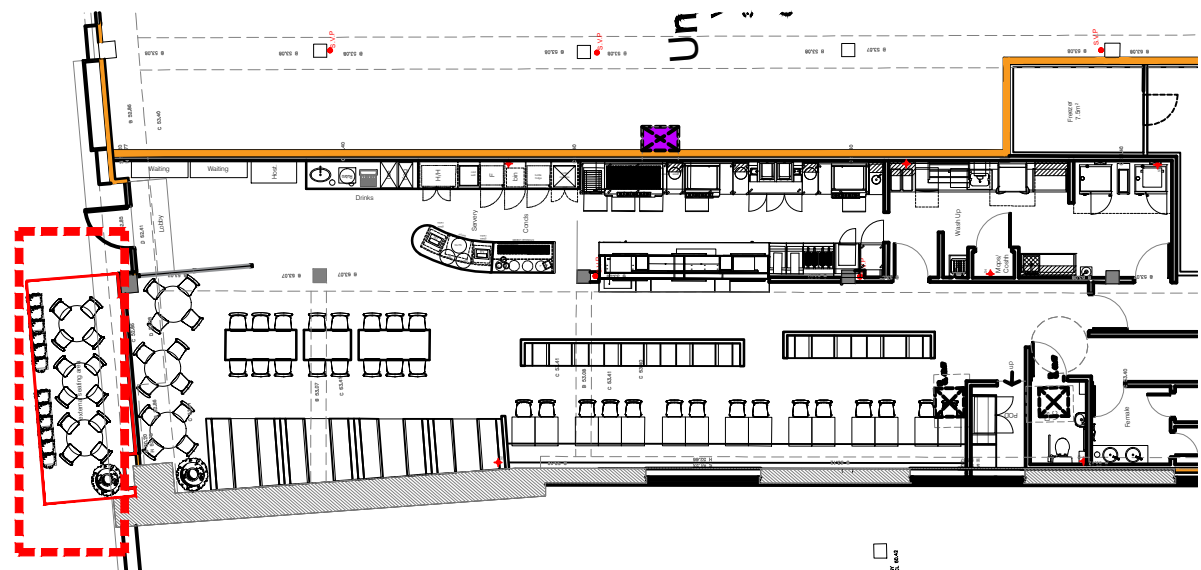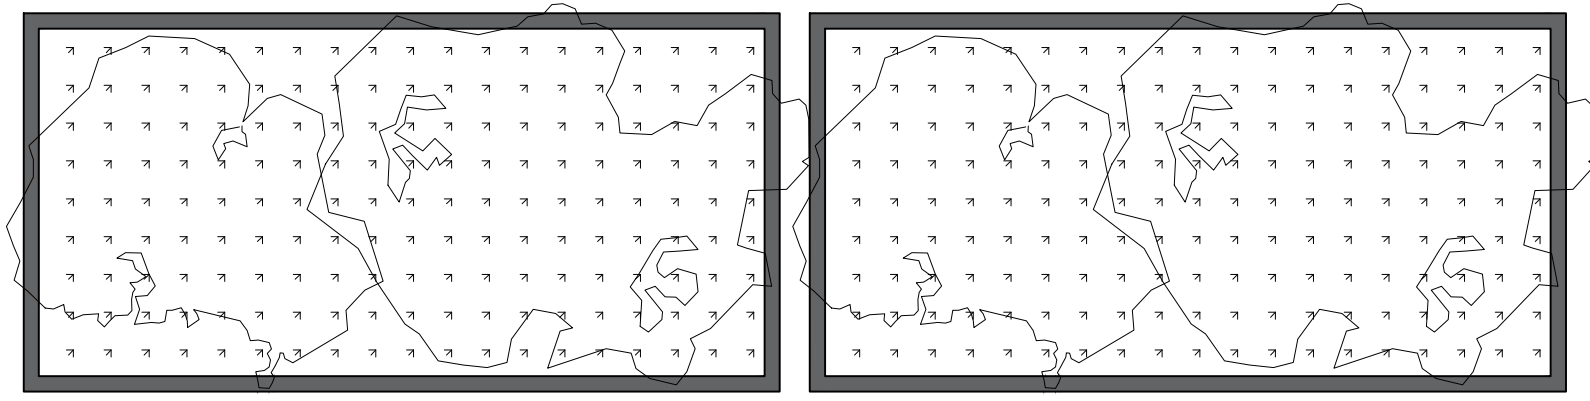



Location Plan
Scale 1:200

©This drawing is the property of Harrison Company Limited. Copyright is reserved by them and the drawing issued on condition that it is not copied either wholly or part without the consent in writing of Harrison Company Limited. Figured dimensions to take preference over those scaled. All dimensions to be checked on site before commencement of any work or shop drawings. This drawing is to be read in conjunction with the specification when existing.


REVISIONS			
Rev	By	Date	Comment
A	AL	08/04/2022	DECREASED HEIGHT & NEW PATTERN ON PLANTERS
B	SY	16.06.2022	PLAN ADDED TO DRAWING

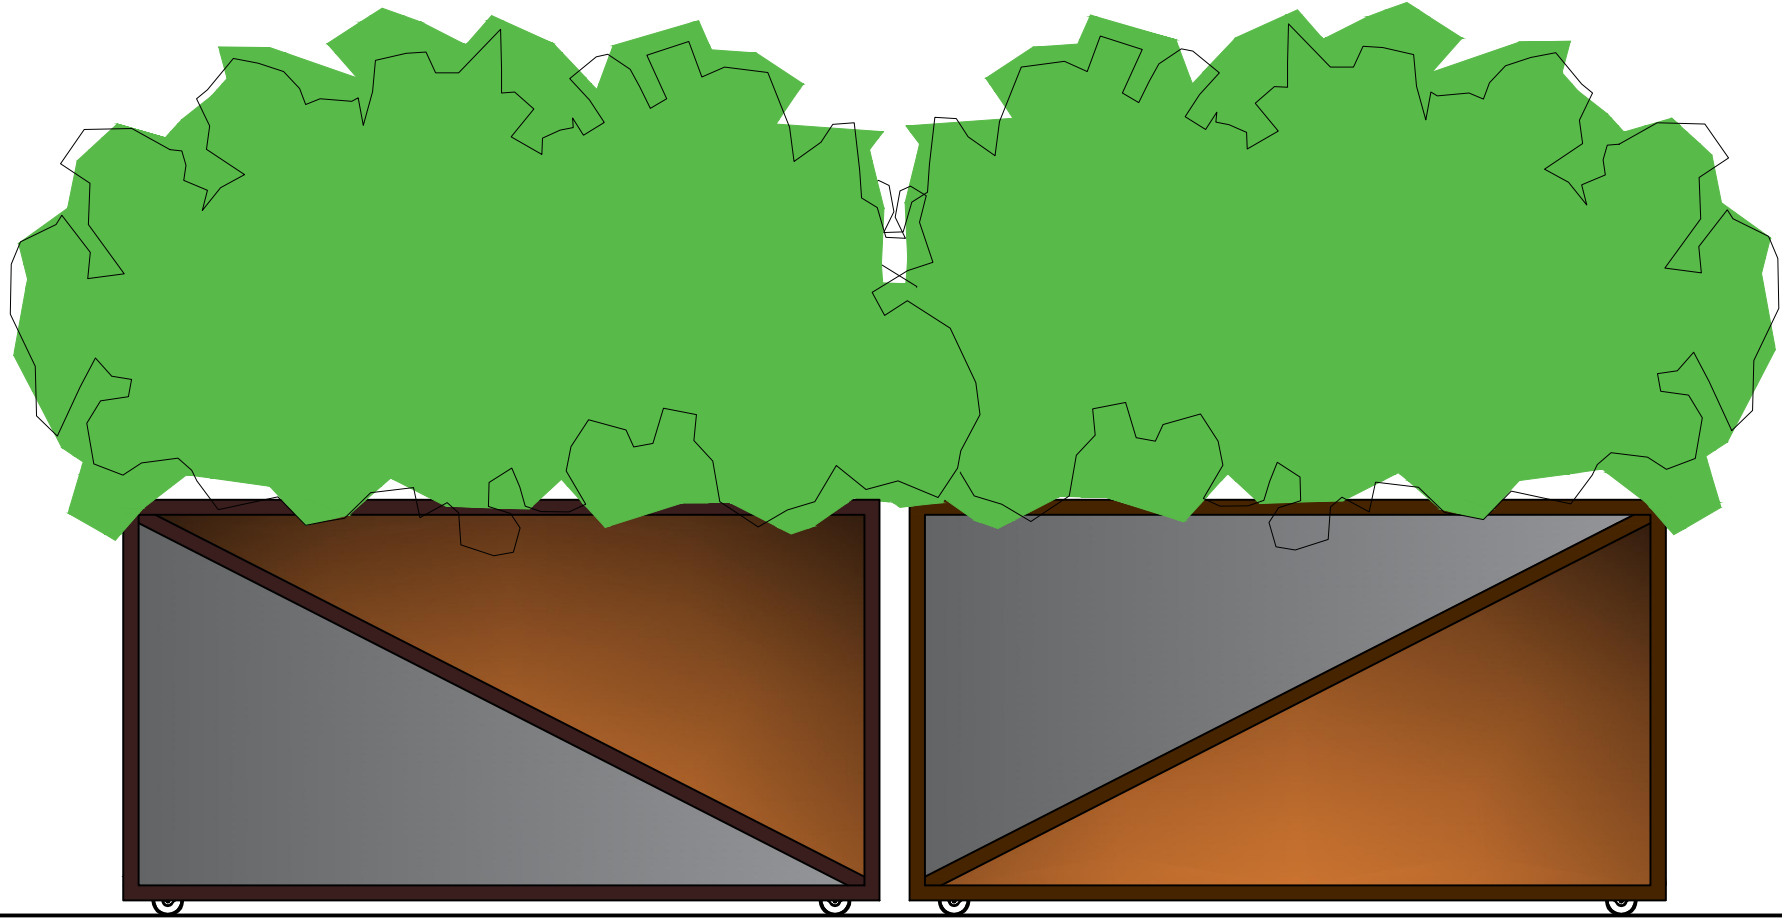


Front Elevation
Scale 1:10

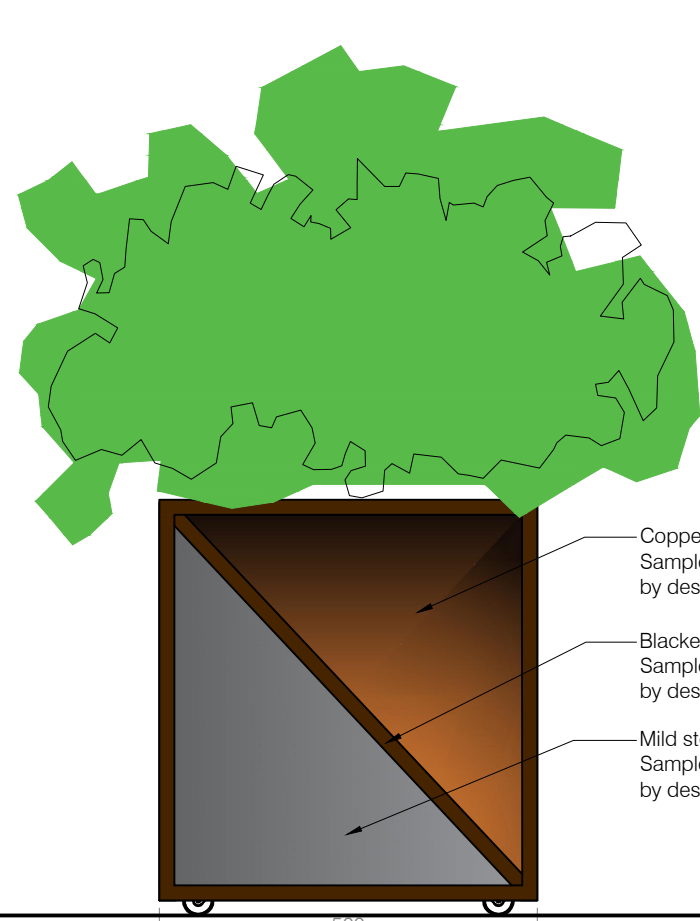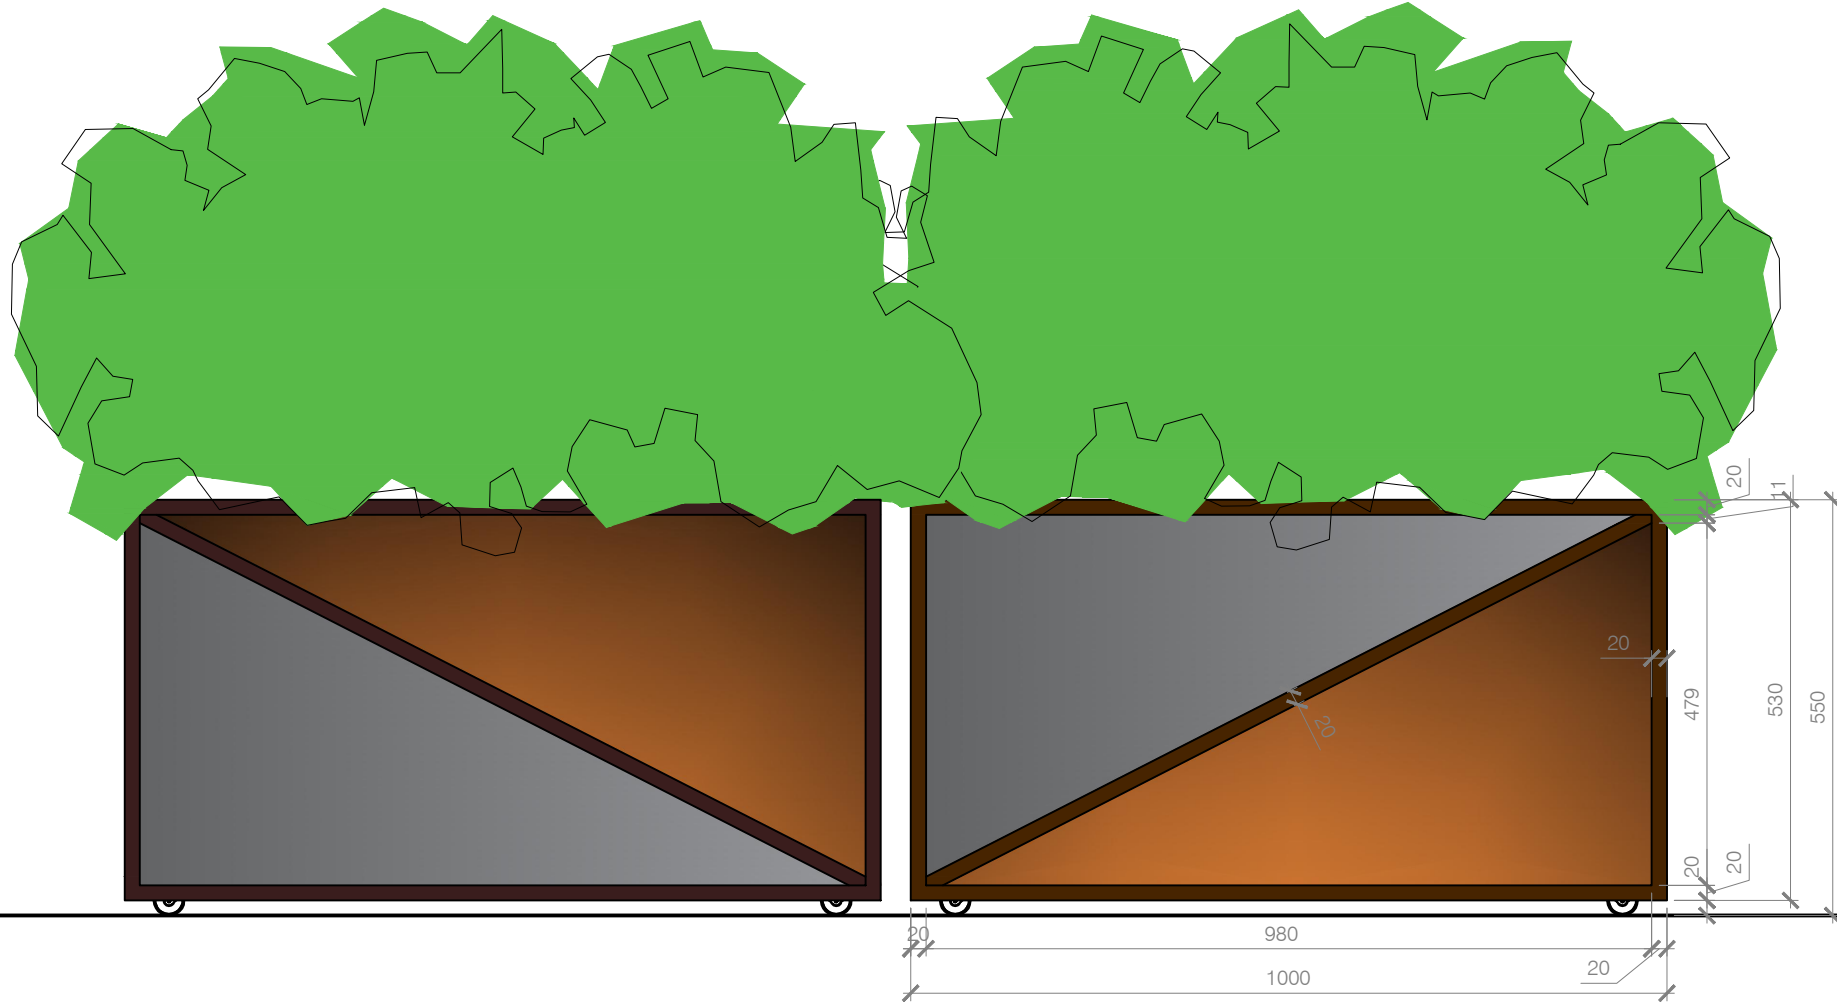

Side Elevation
Scale 1:10

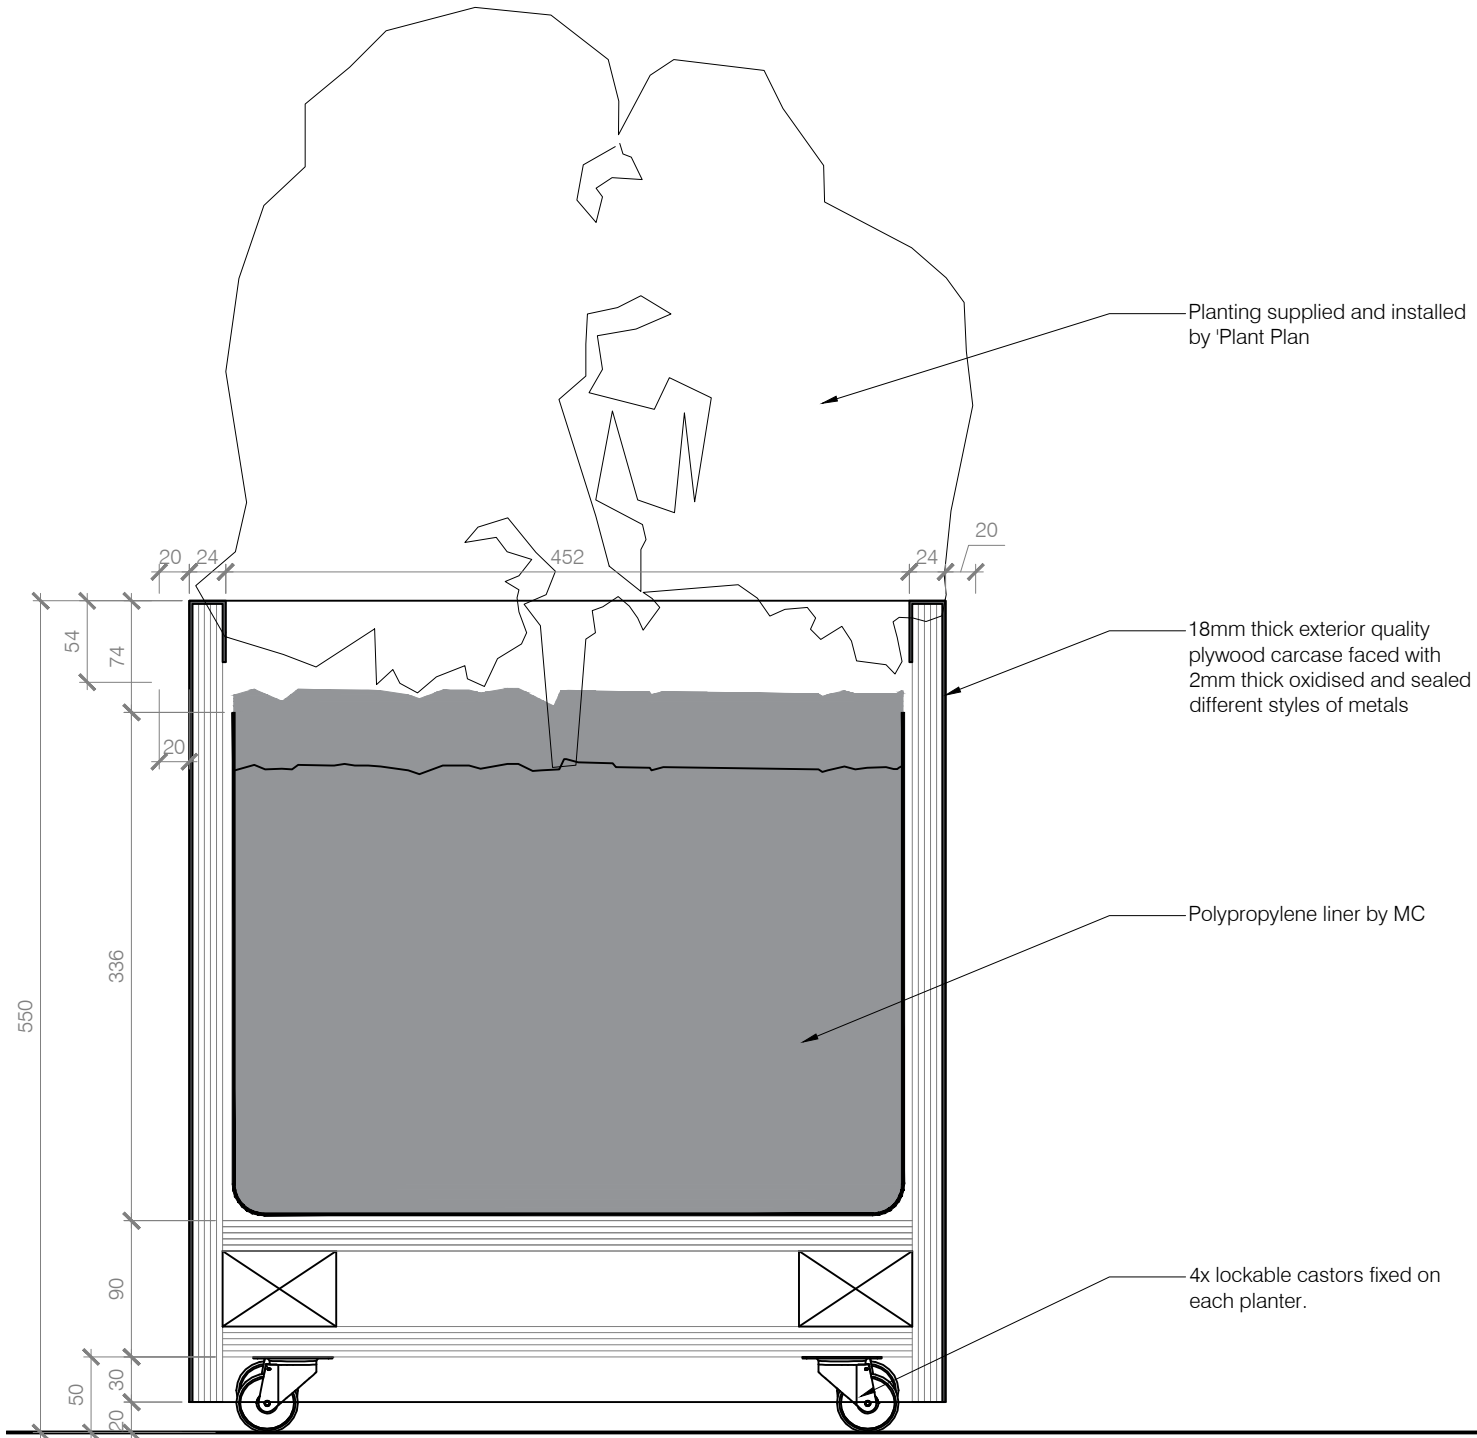

Section Thru
Scale 1:5

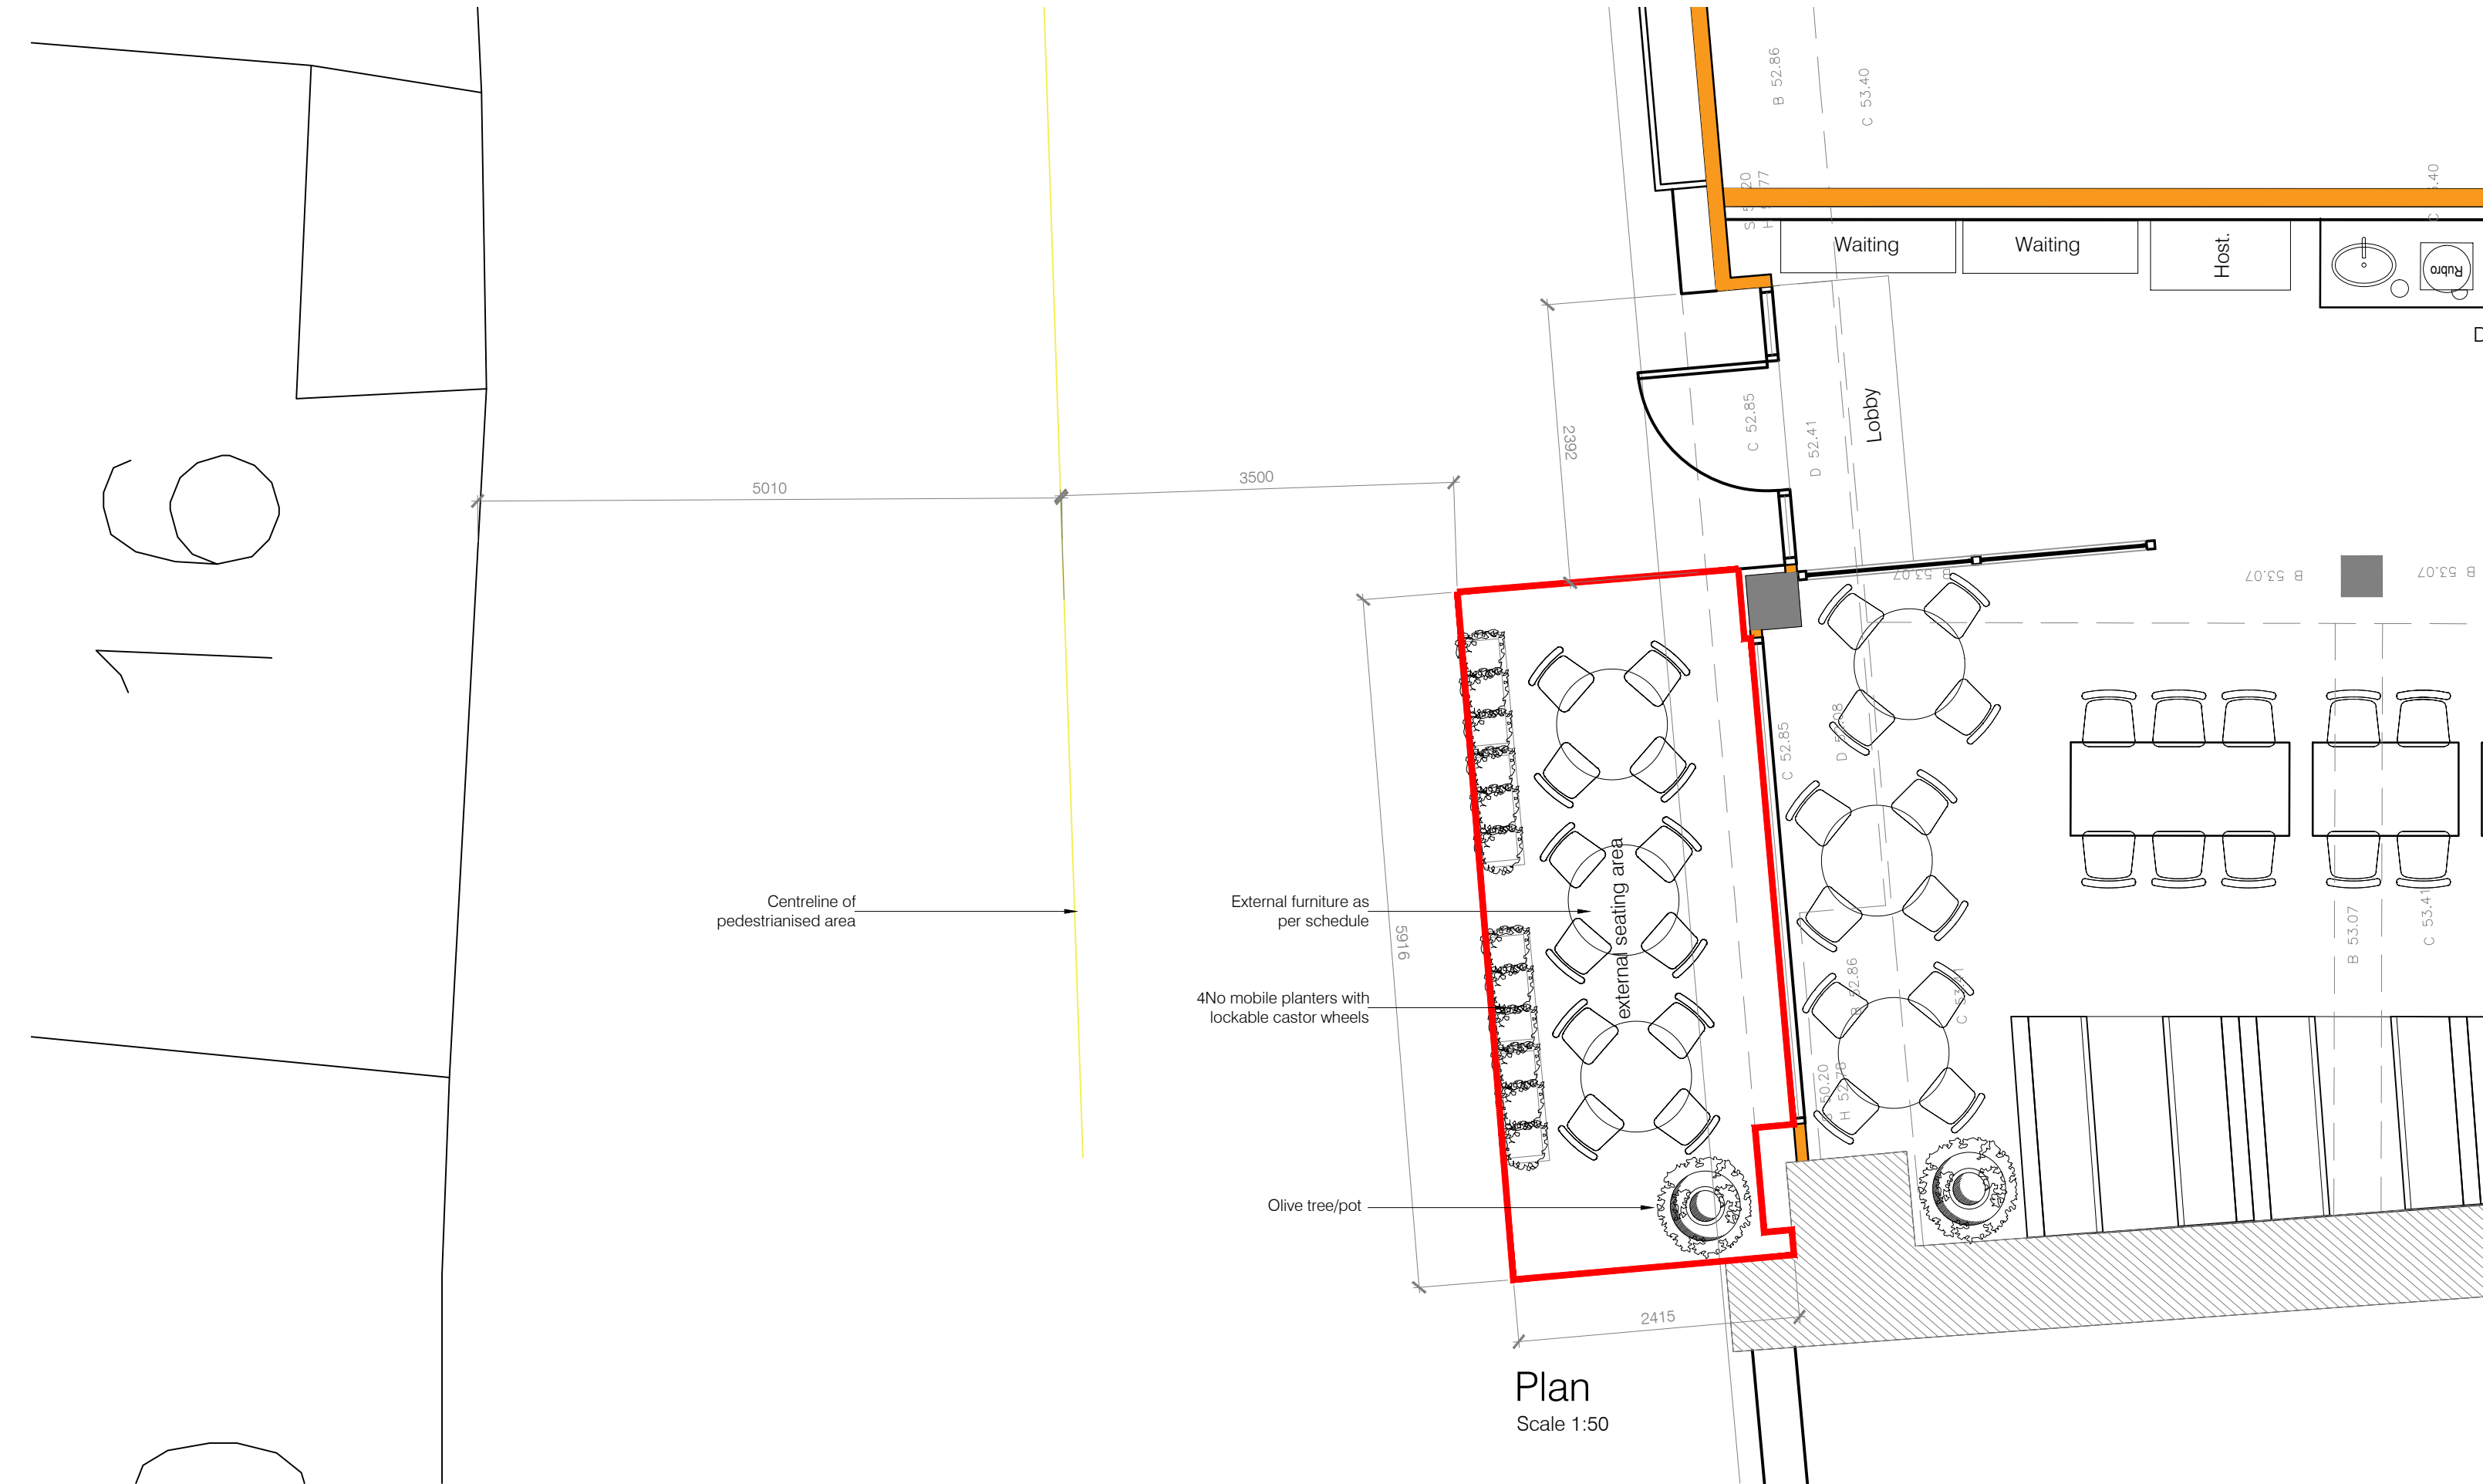

Plan
Scale 1:50

12No	EXTERNAL CHAIR Ref: Nolito Armchair powder coated aluminium external chair Supplier: HillCross Furniture	
3No	EXTERNAL TABLE Iroko slatted tabletop Black powder coated aluminium foldable base Supplier: HillCross Furniture	
1No	OLIVE TREE Olive tree within large decorative ceramic/concrete pot Size - Approx 2.1m high, 500mm diameter Supplier: Plantplan	

FINAL ISSUE

CLIENT
Nando's
PROJECT
Market St
Lancaster
TITLE
External Seating Area
DRAWN
AL
SCALE @ A1
As stated
DRAWING NO.
4399/05/B
CHECKED
--
DATE
Jan 2022